

No.	DATE	REVISION

© 2014 CHRISTOPHER, INC.


**SOUTH SHORE
WEEKENDER
LANGLEY, OK 74301**

17 JULY 2014

SCALE: 1/4" = 1'-0"

ELEVATIONS

A3.0

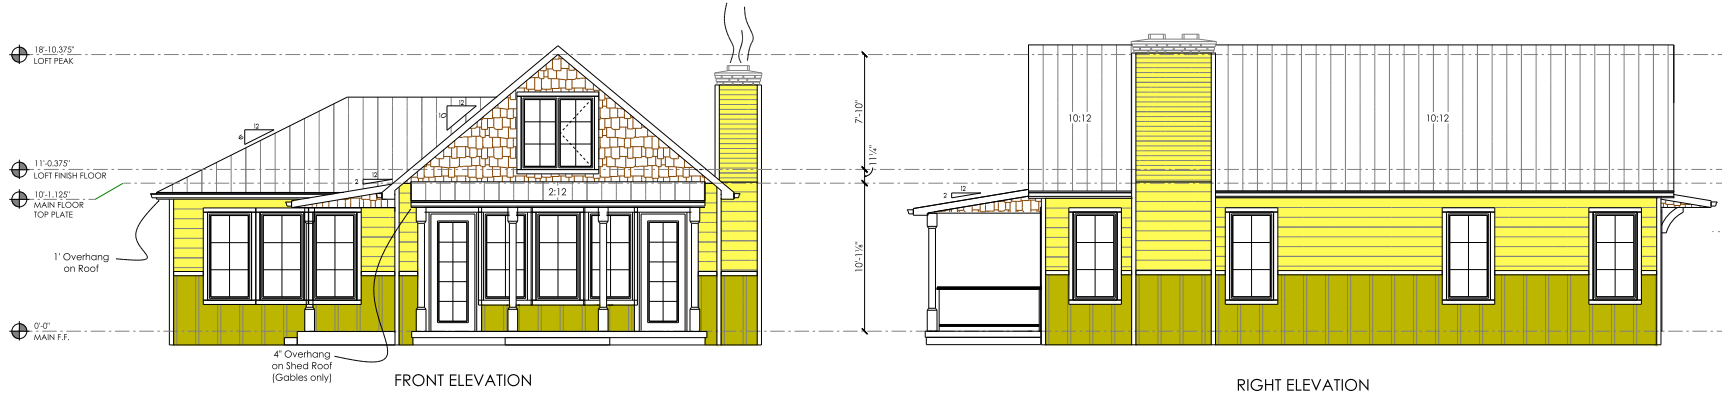

FRONT ELEVATION

RIGHT ELEVATION



LEFT ELEVATION



REAR ELEVATION

1 ELEVATIONS
SCALE: 1/4" = 1'-0"

GENERAL NOTES:


- 2x6 Exterior Walls
- See Order Sheet for Window/Door Rough-In Dimensions
- Doors are 8' Tall (nominal)
- Windows are Headered at same Height as Exterior Doors
- Ceiling Height
 - > Main Floor: 10'
 - > Loft: Vaulted

- Truss:


- > Roof Room Truss: 10 pitch
- > Main Body Roof Truss:
 - * 10:12 Pitch
 - * 12" Overhang

> Shed Roofs:

- * 2:12 Pitch
- * 12" Overhang on Hip
- * 4" Overhang on Gable

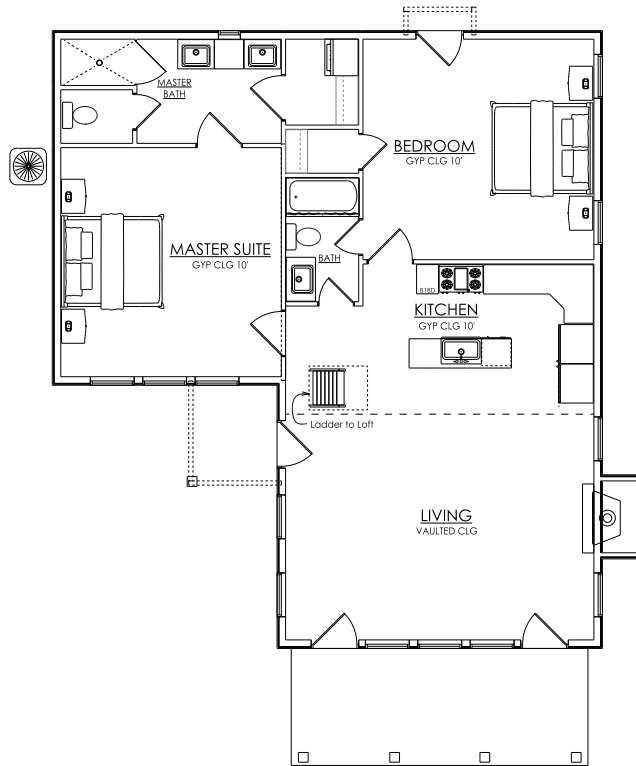

Main Level
Square Feet 1,328

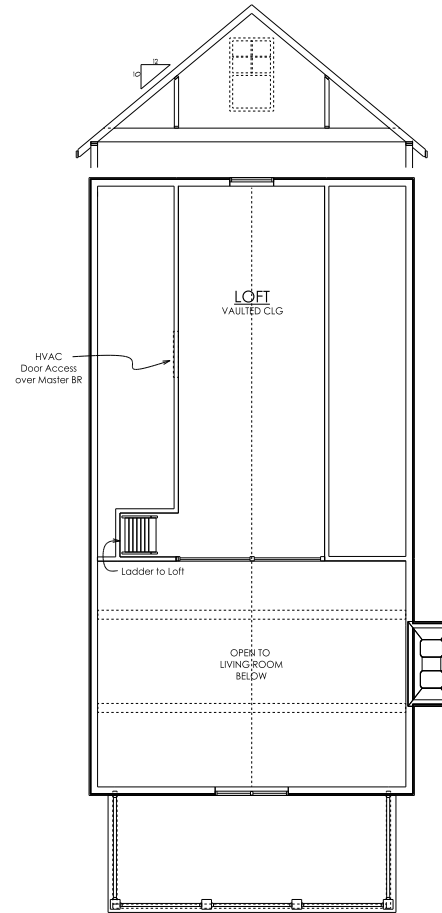

Loft Level
Square Feet 302

OPTIONAL

1 FLOOR LAYOUT
SCALE: 1/4" = 1'-0"



NO.	DATE	REVISION

**SOUTH SHORE
WEEKENDER
LANGLEY, OK 74301**

17 JULY 2014
SCALE: AS NOTED

**FLOOR
LAYOUT**

A1.0

BLACK GOLD CONSTRUCTION, COPYRIGHT 2013