




FRONT ELEVATION

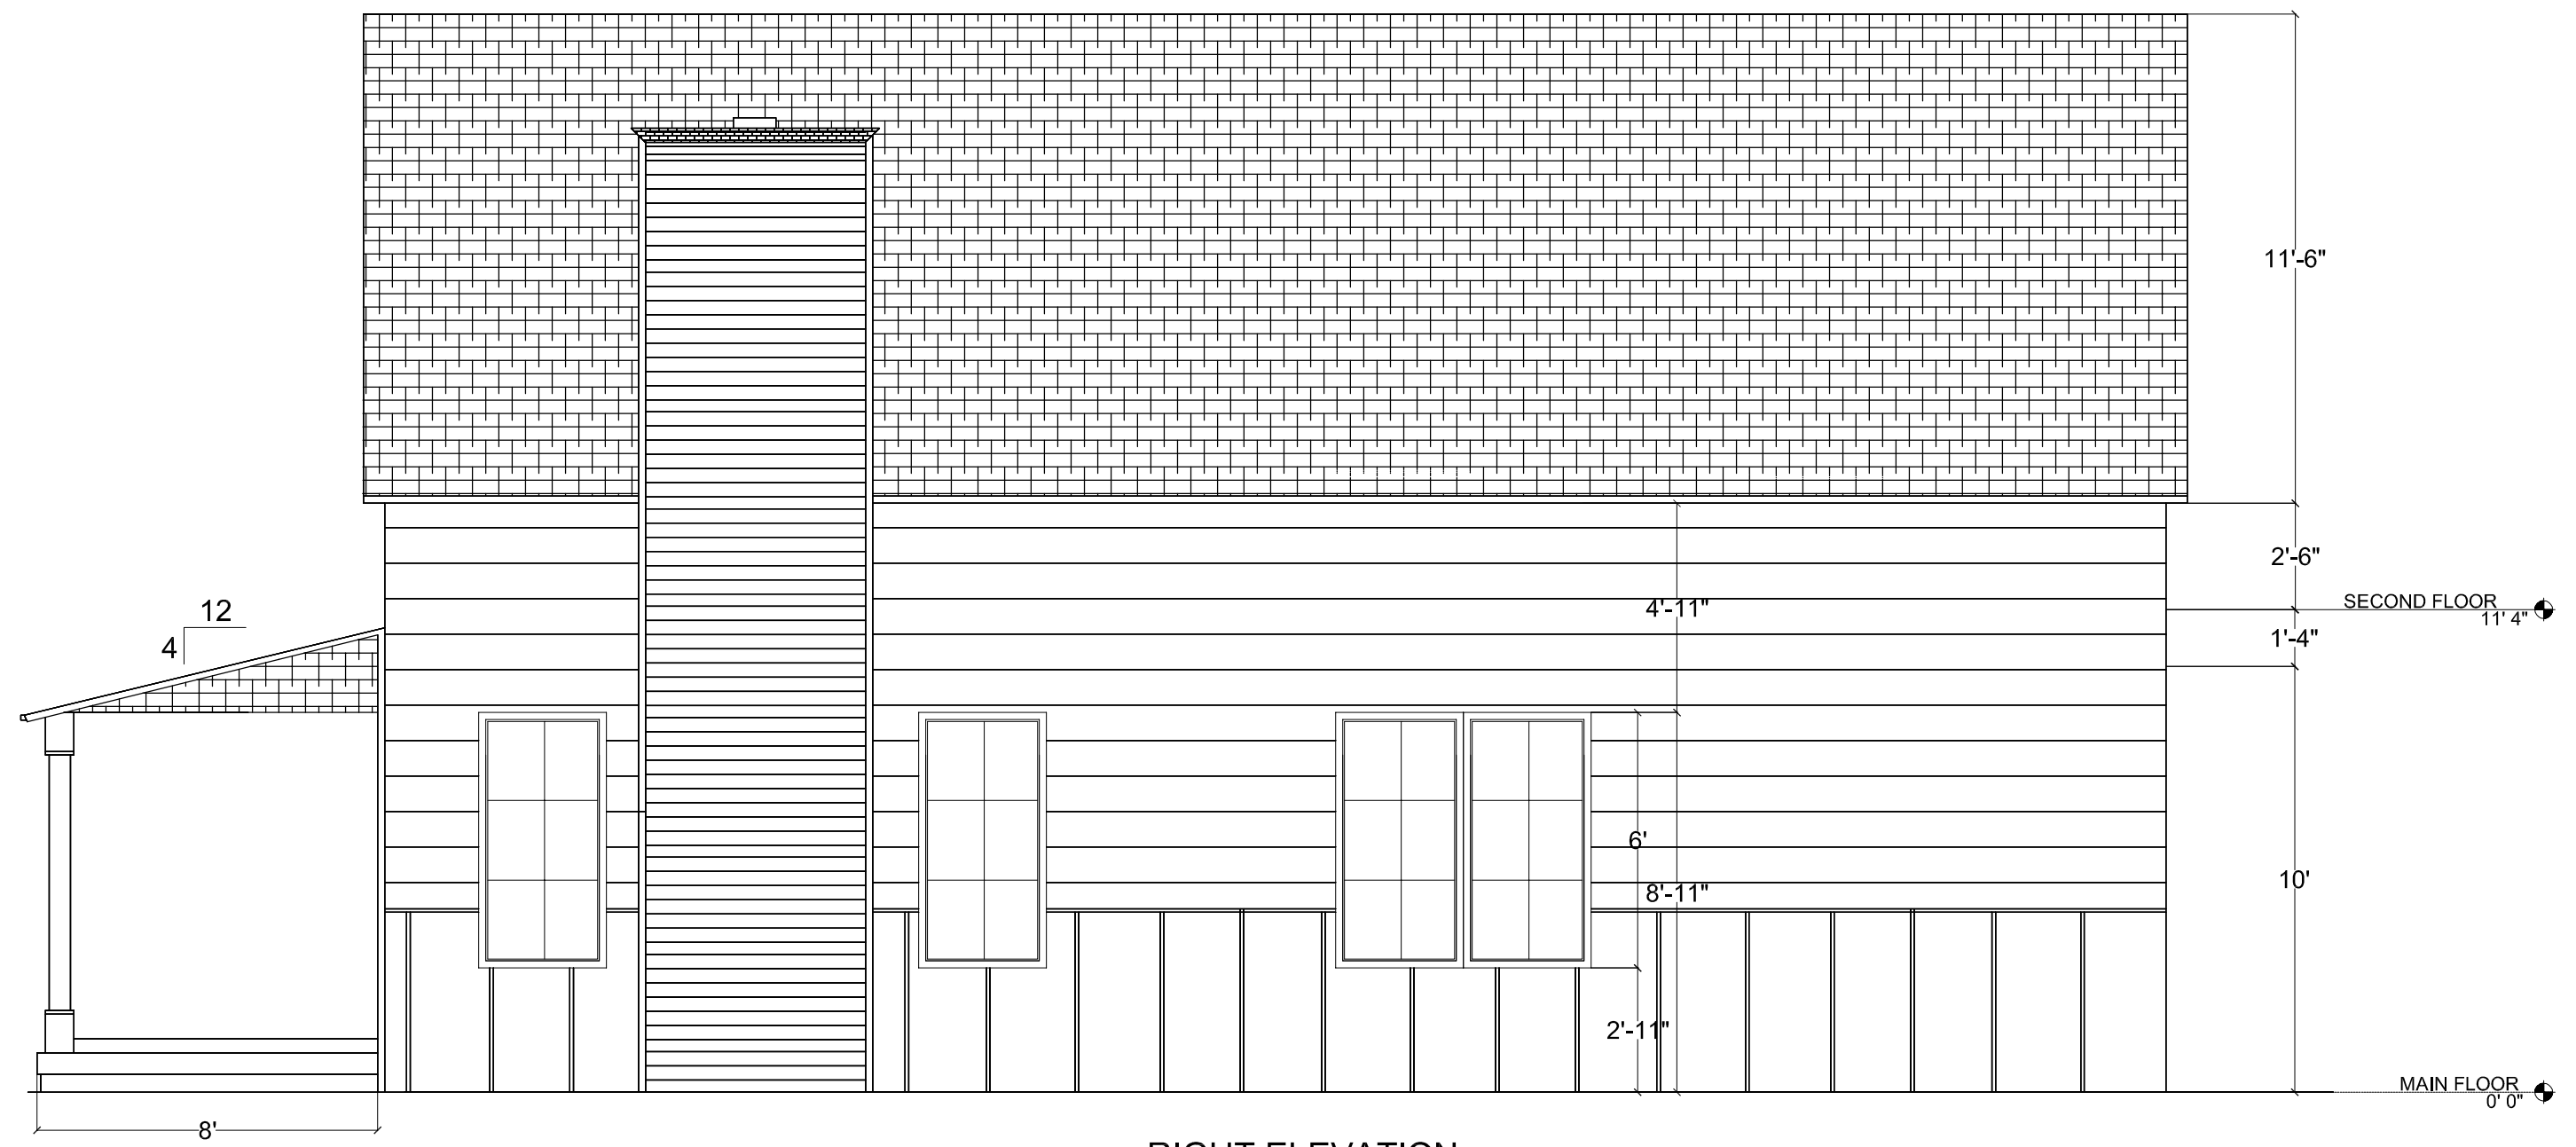

RIGHT ELEVATION

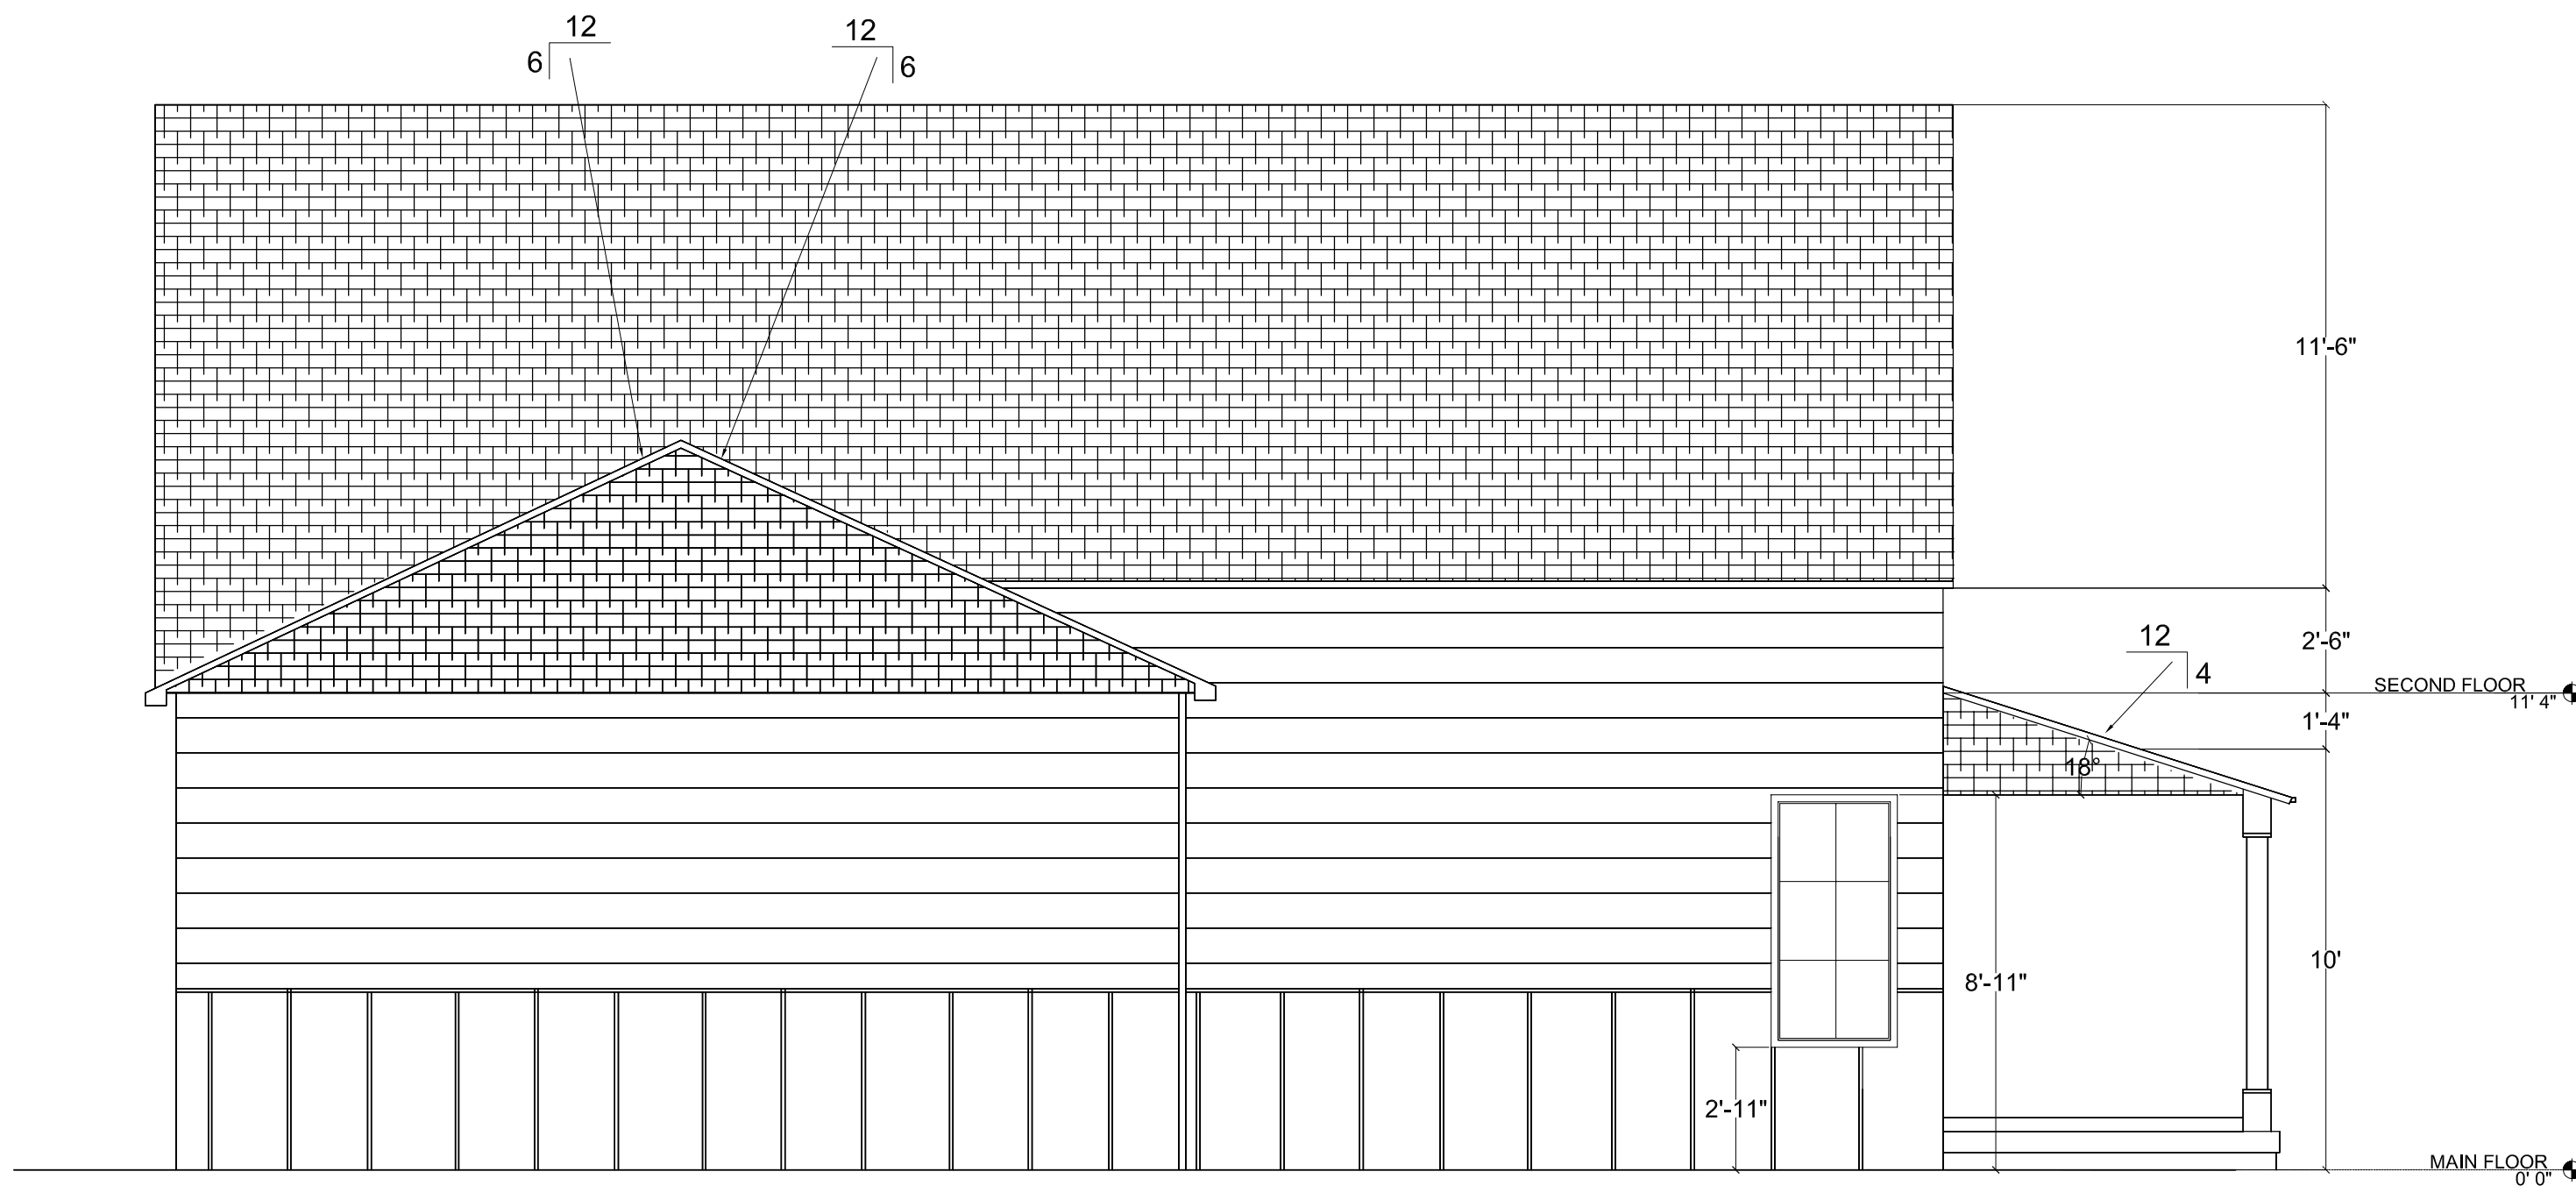

LEFT ELEVATION

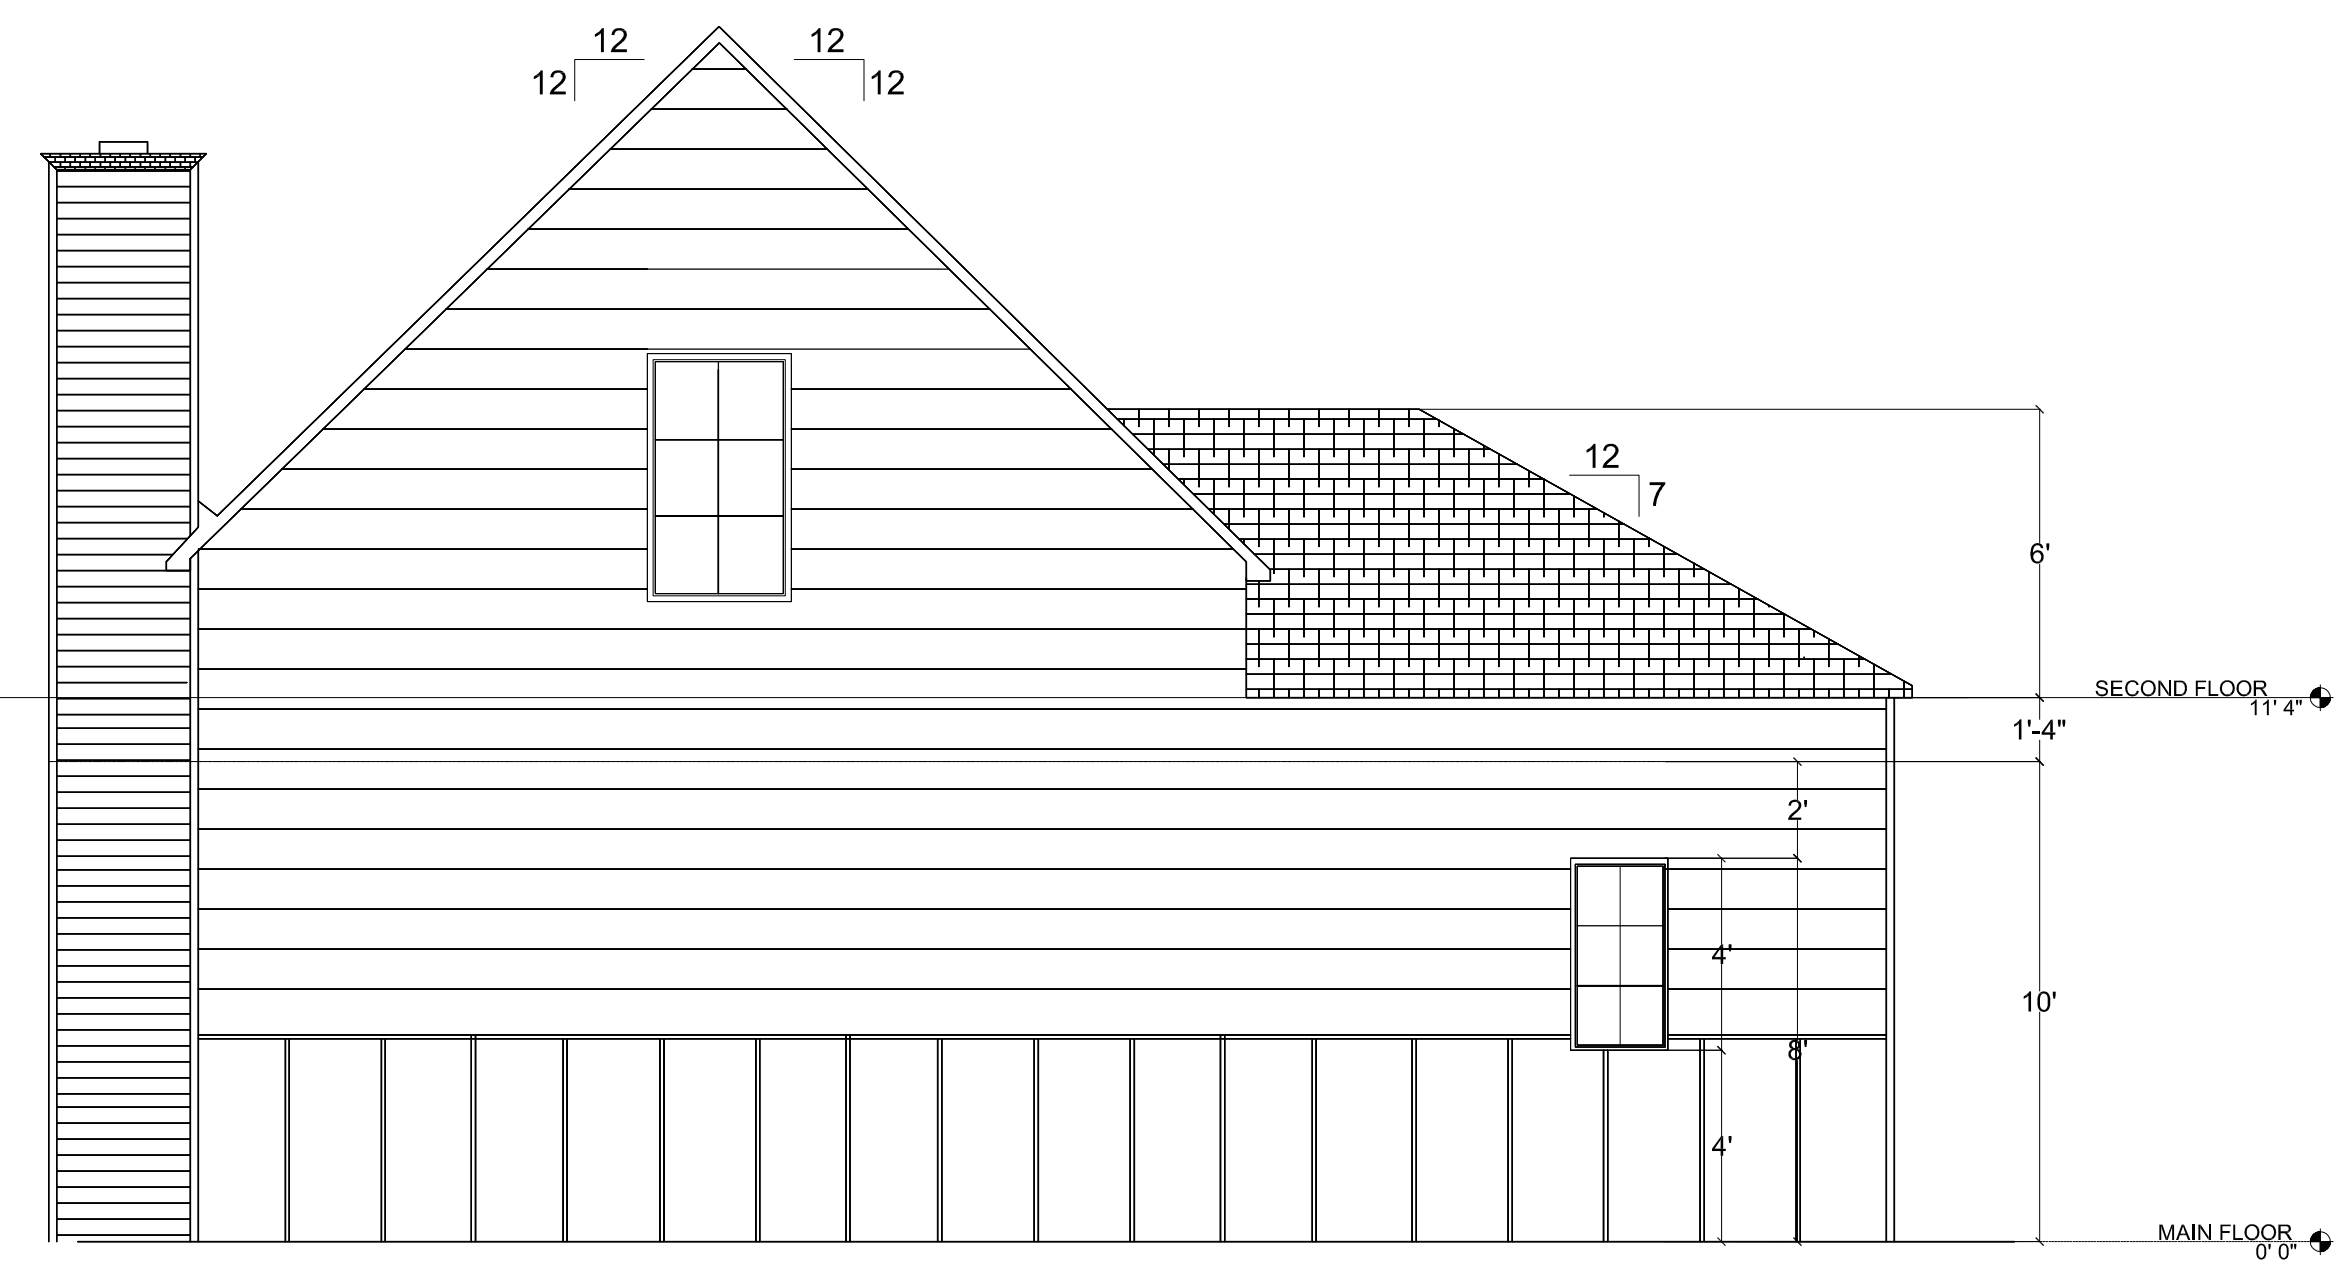

BACK ELEVATION

ELEVATIONS
 SCALE: $\frac{1}{4}$ " = 1'0"

Drawing: 11082021
 The Cliff
 Lake House Model 1
 Page 2 of 2
 Tyler Choate
 Scale: $\frac{1}{4}$ " = 1'
 Elevations